



Mar. 1982

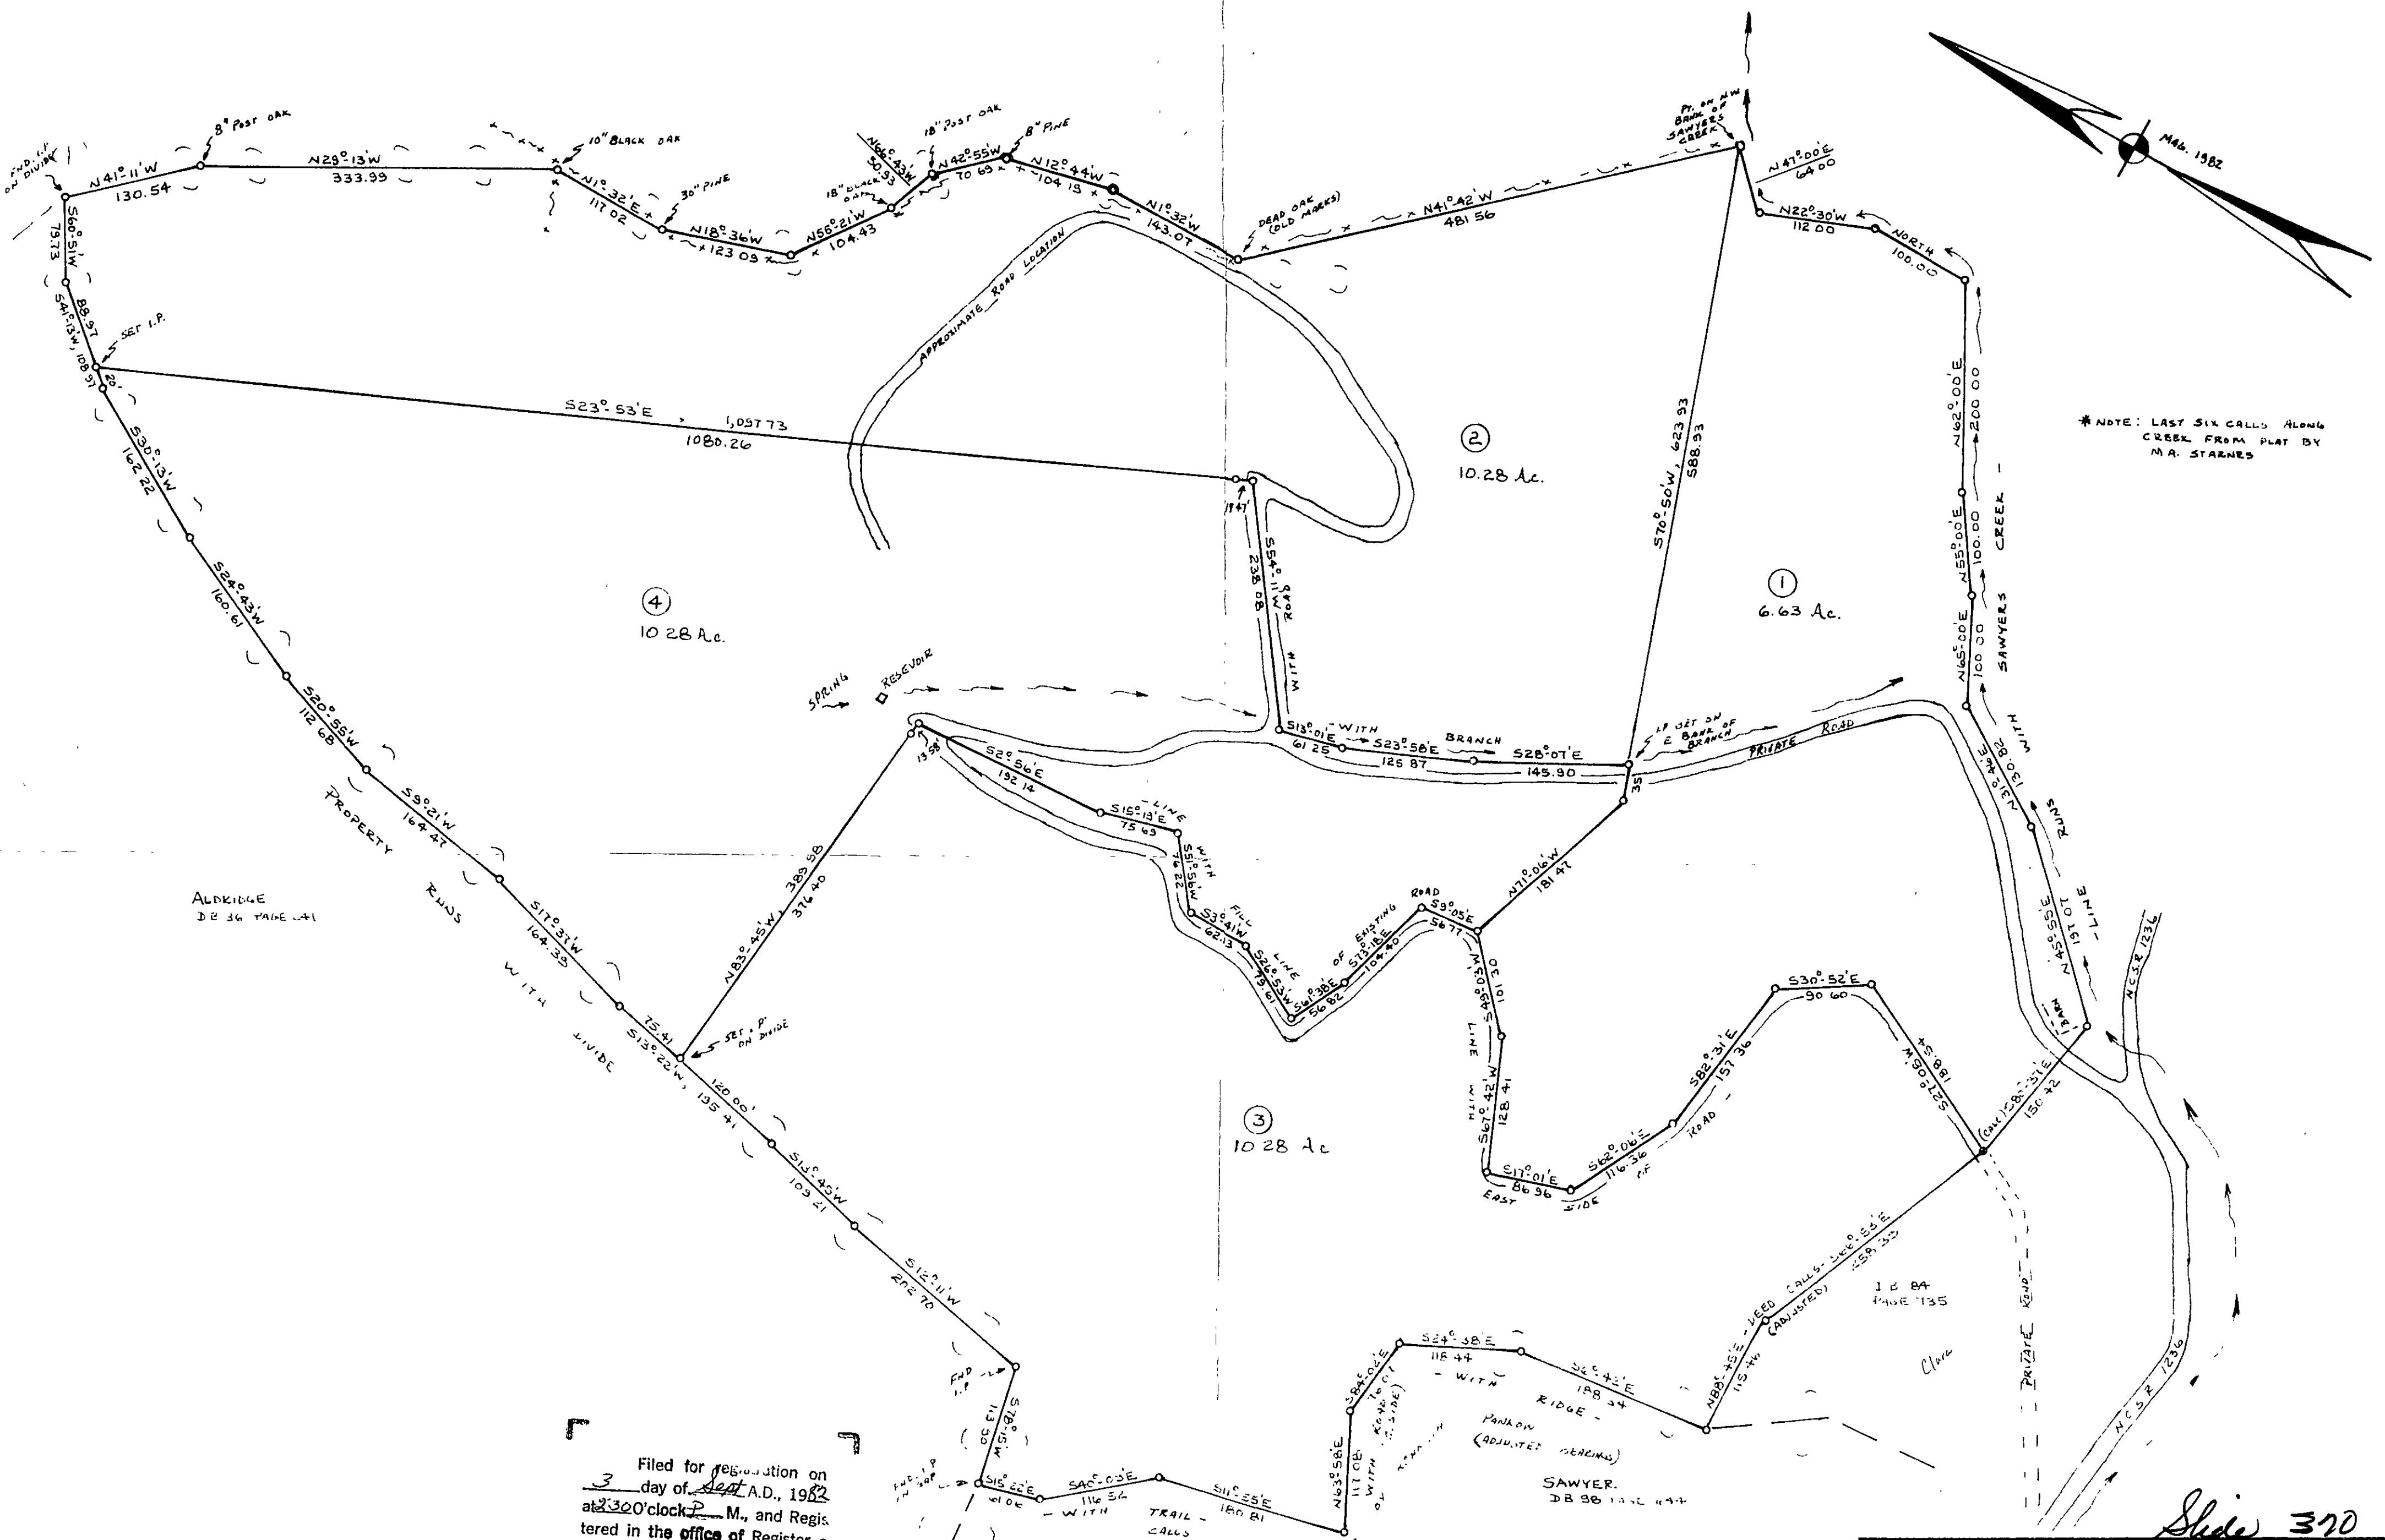

* NOTE: LAST SIX CALLS ALONG CREEK FROM PLAT BY M.A. STARNES

Filed for registration on
 3 day of Sept A.D., 1982
 at 2:30 o'clock P.M., and Registered in the office of Register of Deeds, Graham County, N. C. in Book 4 page 292

Leonard Davis
 Register of Deeds
 By Vernon Davis Assistant

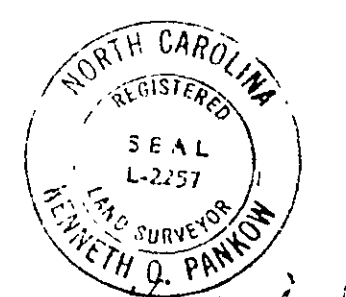

Kenneth Q. Pankow

Slide 370

| | | |
|--|----------------------------|-----------------|
| TROY PILKINGTON HEIRS | | |
| SCALE 1" = 100' | APPROVED BY | DRAWN BY A.D.S. |
| DATE 7-1-82 | KENNETH PANKOW R.L.S. 2257 | REVISED |
| STEEPHAM TOWNSHIP ~ GRAHAM COUNTY ~ N. C. | | |
| REF.: D.B. 52 Pg. 385 D.B. 83 PAGE 81 | DRAWING NUMBER | |
| FOR INFORMATION THIS PLAT: ALLEN STEVENSON F.B. 45/64-63 | C-82526 | |